
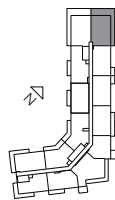


DT1167-A

INTERIOR: 1,167 SQ.FT. EXTERIOR: 471 SQ.FT. / 249 SQ.FT. 3 BEDROOM + 2 BATH

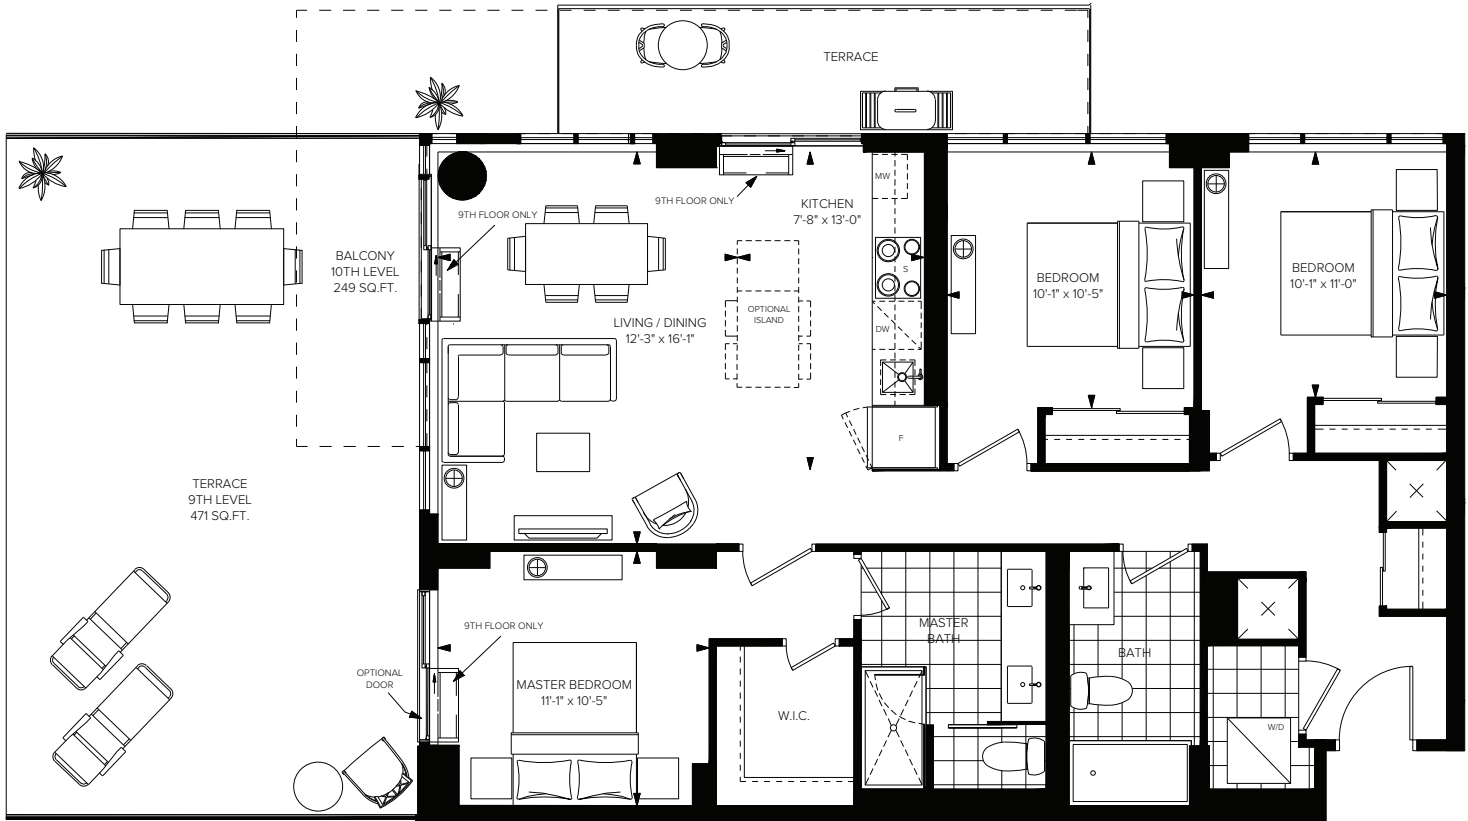


LEVEL 9-10

This drawing is not to scale. All details and dimensions, if any, are approximate, and subject to change without notice. Floor plans are subject to change in accordance with the Condominium Documents. Balconies and terraces are shown for display purposes only and are subject to change for architectural or approval authority requirements and may vary from floor to floor. Window design may vary. Suite purchased may be mirror image of layout shown. All furniture is for illustration purposes only. Flooring patterns may vary. E. & O.E.

DT1208

INTERIOR: 1,208 SQ.FT. EXTERIOR: 148 SQ.FT. 3 BEDROOM + 2 BATH

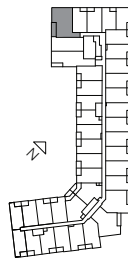


LEVEL 2

This drawing is not to scale. All details and dimensions, if any, are approximate, and subject to change without notice. Floor plans are subject to change in accordance with the Condominium Documents. Balconies and terraces are shown for display purposes only and are subject to change for architectural or approval authority requirements and may vary from floor to floor. Window design may vary. Suite purchased may be mirror image of layout shown. All furniture is for illustration purposes only. Flooring patterns may vary. E. & O.E.

DT1218

INTERIOR: 1,218 SQ.FT. EXTERIOR: 193 SQ.FT. / 156 SQ.FT. 3 BEDROOM + 2 BATH

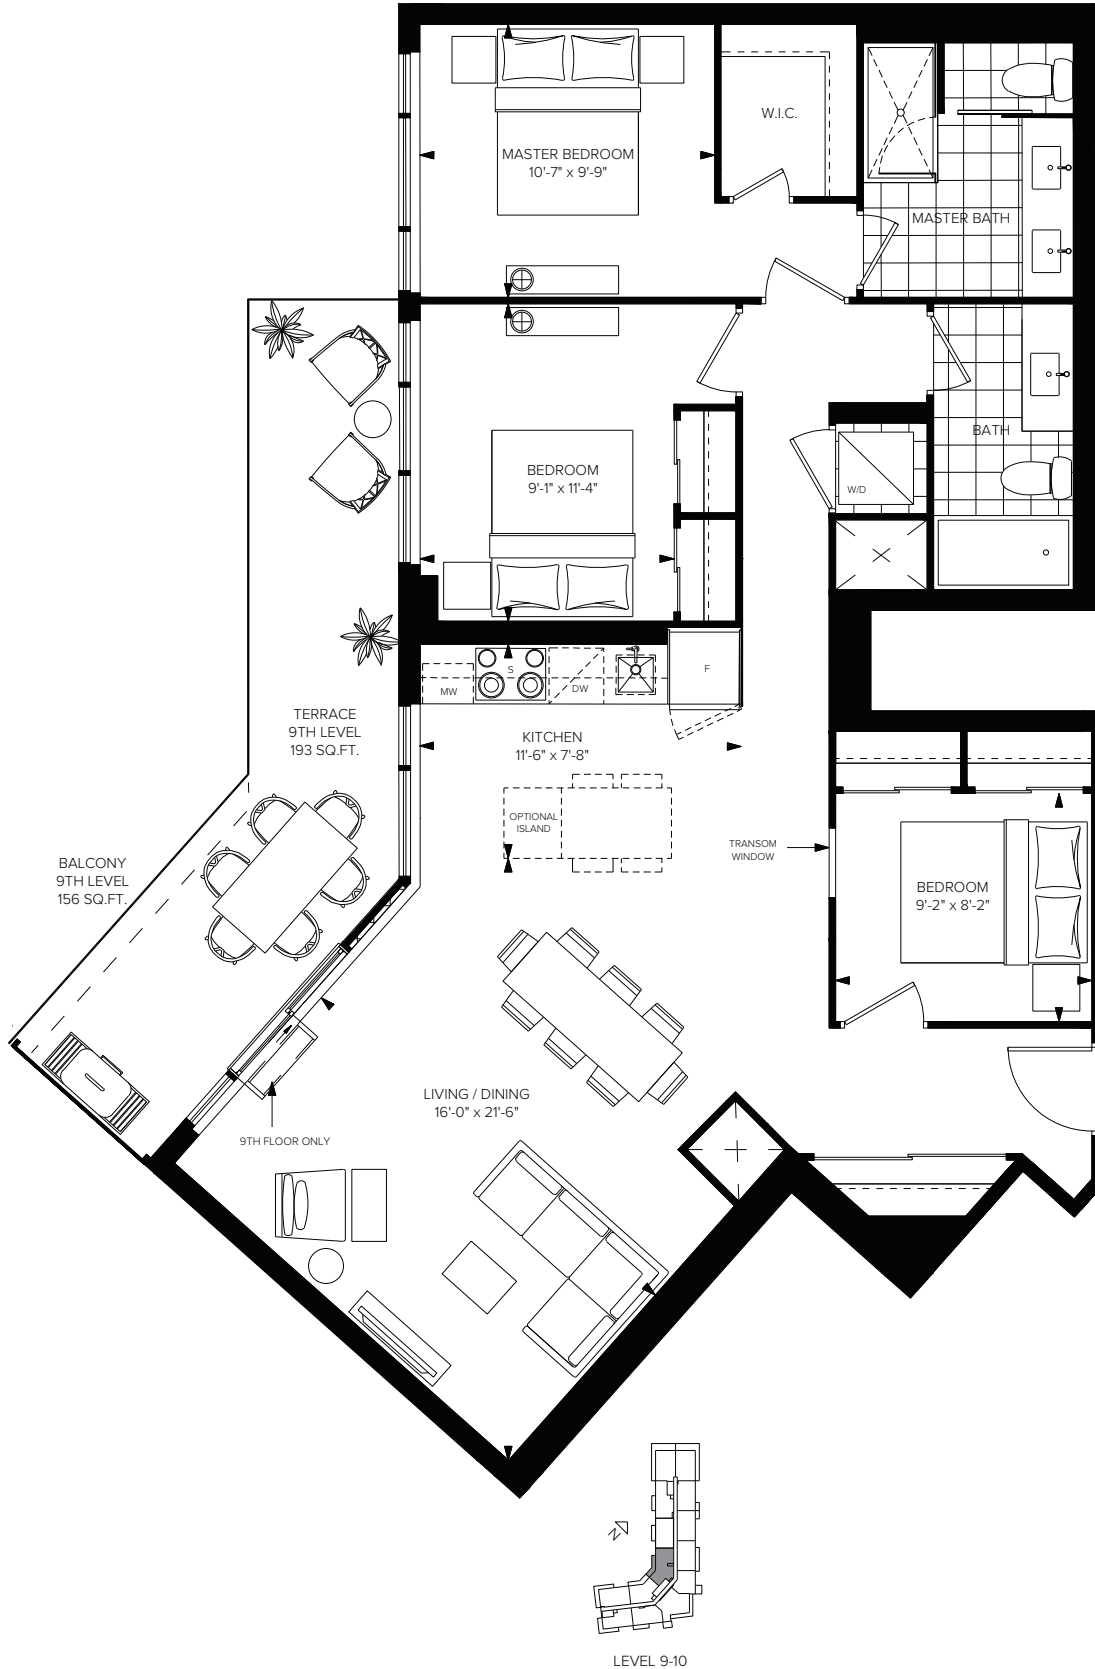



This drawing is not to scale. All details and dimensions, if any, are approximate, and subject to change without notice. Floor plans are subject to change in accordance with the Condominium Documents. Balconies and terraces are shown for display purposes only and are subject to change for architectural or approval authority requirements and may vary from floor to floor. Window design may vary. Suite purchased may be mirror image of layout shown. All furniture is for illustration purposes only. Flooring patterns may vary. E. & O.E.

THREE BEDROOM + DEN

DISTRIKT TRAILSIDE

DT1060



INTERIOR: 1,060 SQ.FT. EXTERIOR: 177 SQ.FT. 3 BEDROOM + DEN + 2 BATH

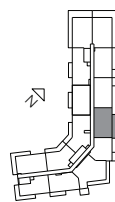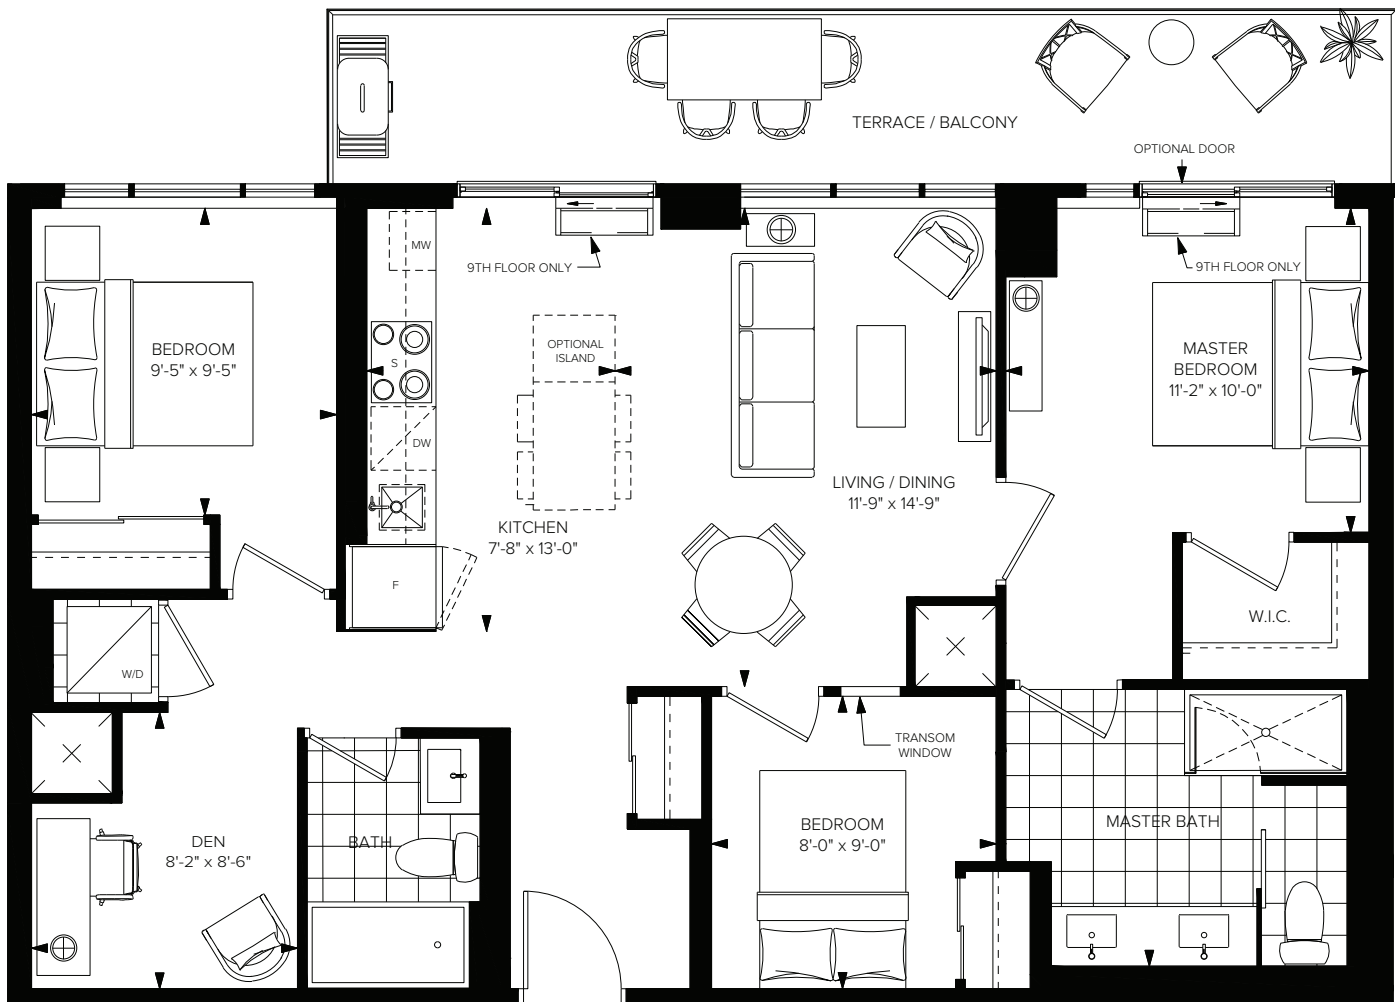


This drawing is not to scale. All details and dimensions, if any, are approximate, and subject to change without notice. Floor plans are subject to change in accordance with the Condominium Documents. Balconies and terraces are shown for display purposes only and are subject to change for architectural or approval authority requirements and may vary from floor to floor. Window design may vary. Suite purchased may be mirror image of layout shown. All furniture is for illustration purposes only. Flooring patterns may vary. E. & O.E.

DT1098


INTERIOR: 1,098 SQ.FT. EXTERIOR: 475 SQ.FT. / 104 SQ.FT. 3 BEDROOM + DEN + 2 BATH

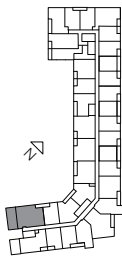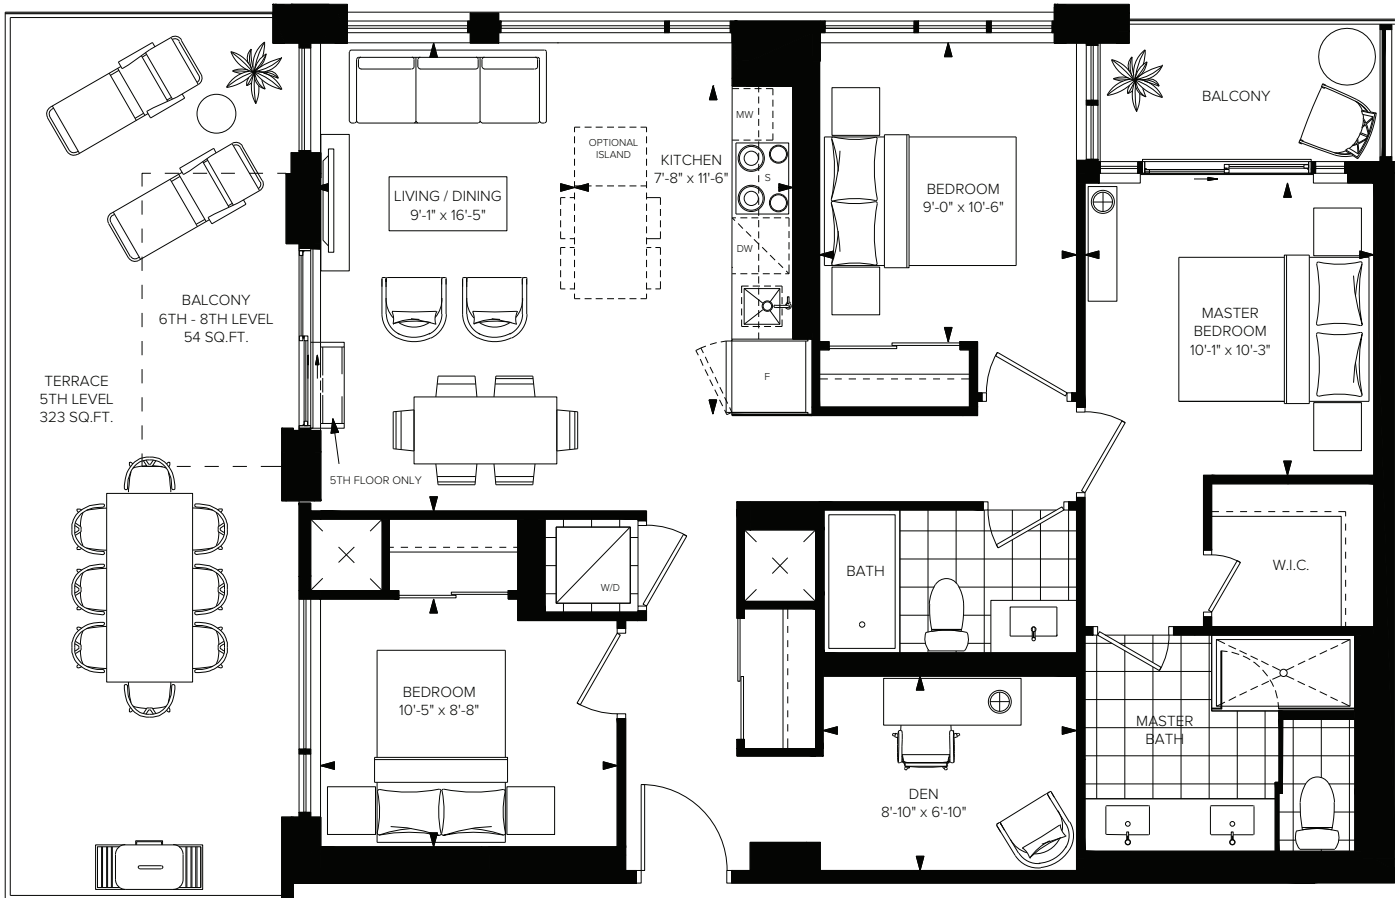

LEVEL 5

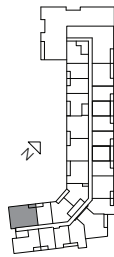

LEVEL 6

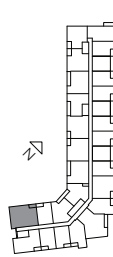


LEVEL 7-8

This drawing is not to scale. All details and dimensions, if any, are approximate, and subject to change without notice. Floor plans are subject to change in accordance with the Condominium Documents. Balconies and terraces are shown for display purposes only and are subject to change for architectural or approval authority requirements and may vary from floor to floor. Window design may vary. Suite purchased may be mirror image of layout shown. All furniture is for illustration purposes only. Flooring patterns may vary. E. & O.E.

DT1360

INTERIOR: 1,360 SQ.FT. EXTERIOR: 415 SQ.FT. / 345 SQ.FT. 3 BEDROOM + DEN + 2 BATH

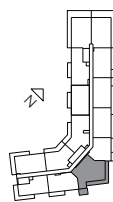




LEVEL 9-10

TWO - STOREY SUITES

DISTRIKT TRAILSIDE

DT1175



INTERIOR: 1,175 SQ.FT. EXTERIOR: 256 SQ.FT. 2 BEDROOM + 2.5 BATH

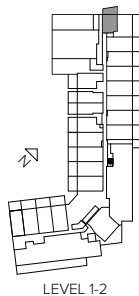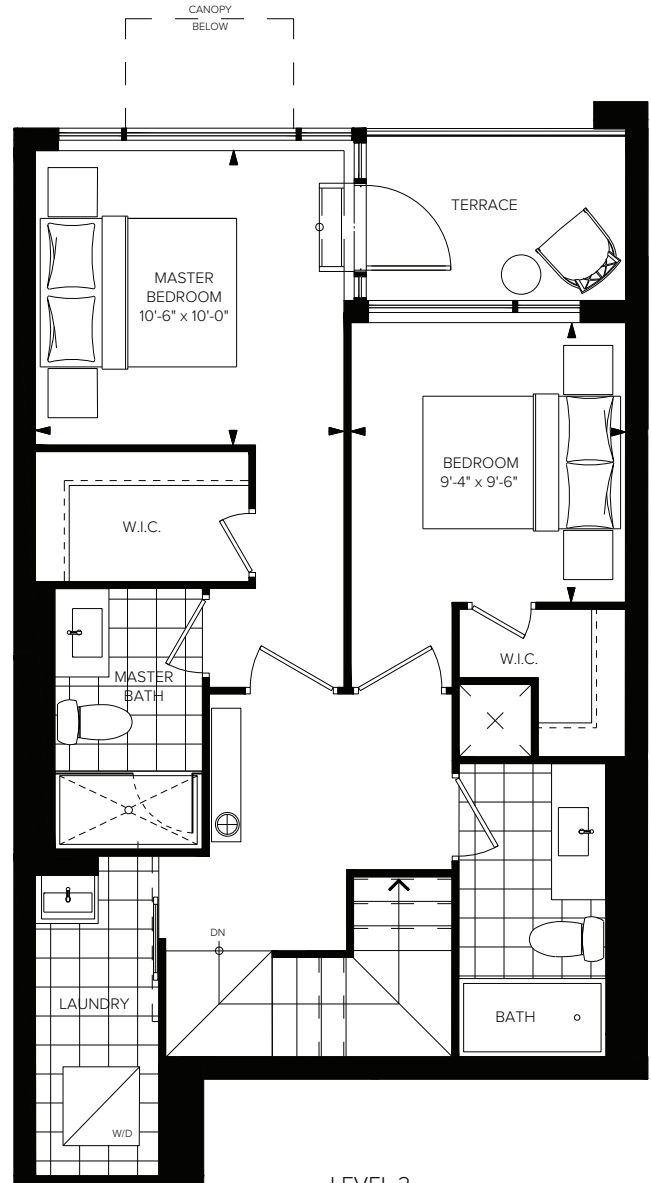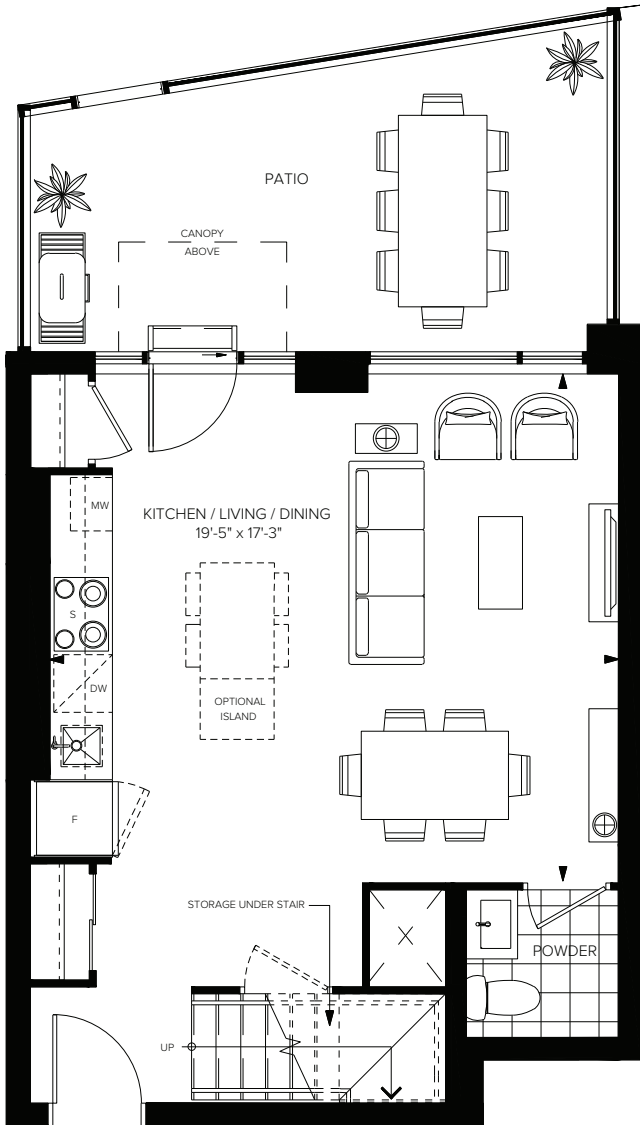

This drawing is not to scale. All details and dimensions, if any, are approximate, and subject to change without notice. Floor plans are subject to change in accordance with the Condominium Documents. Balconies and terraces are shown for display purposes only and are subject to change for architectural or approval authority requirements and may vary from floor to floor. Window design may vary. Suite purchased may be mirror image of layout shown. All furniture is for illustration purposes only. Flooring patterns may vary. E. & O.E.

DT1357




INTERIOR: 1,357 SQ.FT. EXTERIOR: 470 SQ.FT. 3 BEDROOM + 3 BATH

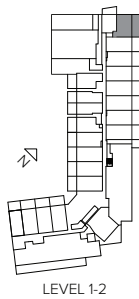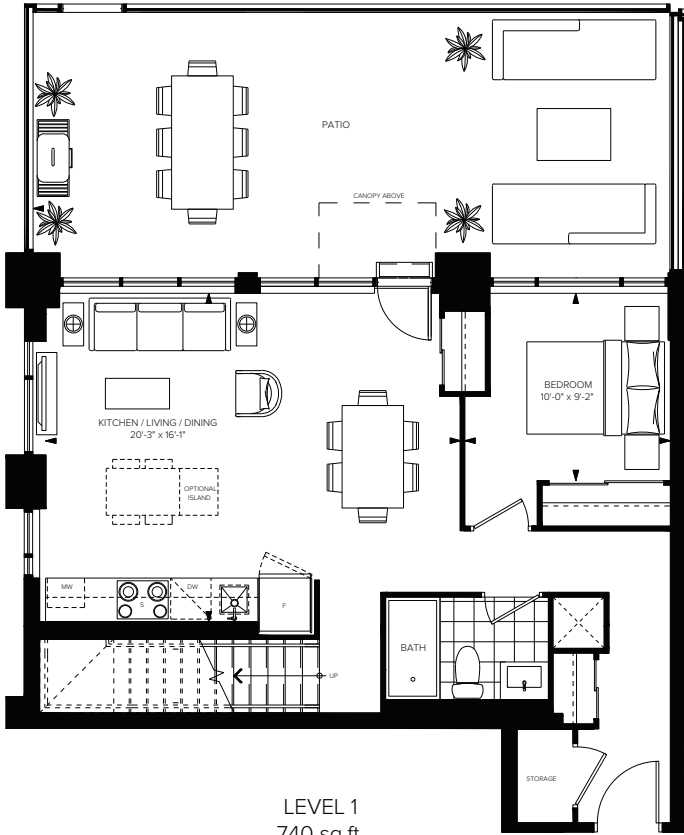

This drawing is not to scale. All details and dimensions, if any, are approximate, and subject to change without notice. Floor plans are subject to change in accordance with the Condominium Documents. Balconies and terraces are shown for display purposes only and are subject to change for architectural or approval authority requirements and may vary from floor to floor. Window design may vary. Suite purchased may be mirror image of layout shown. All furniture is for illustration purposes only. Flooring patterns may vary. E. & O.E.

DT1469

INTERIOR: 1,469 SQ.FT. EXTERIOR: 325 SQ.FT. 3 BEDROOM + DEN + 3 BATH

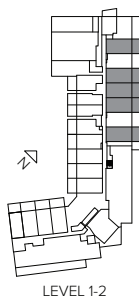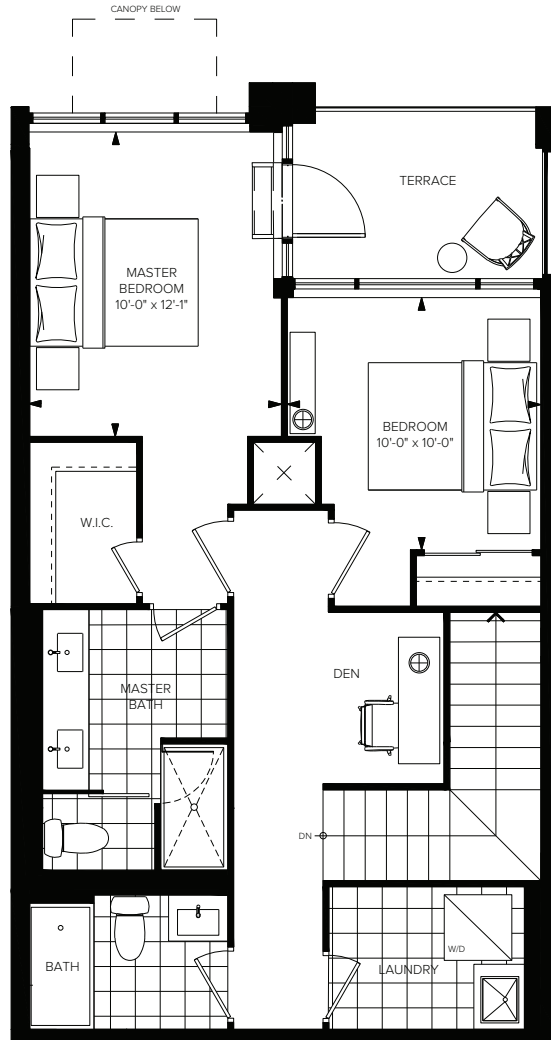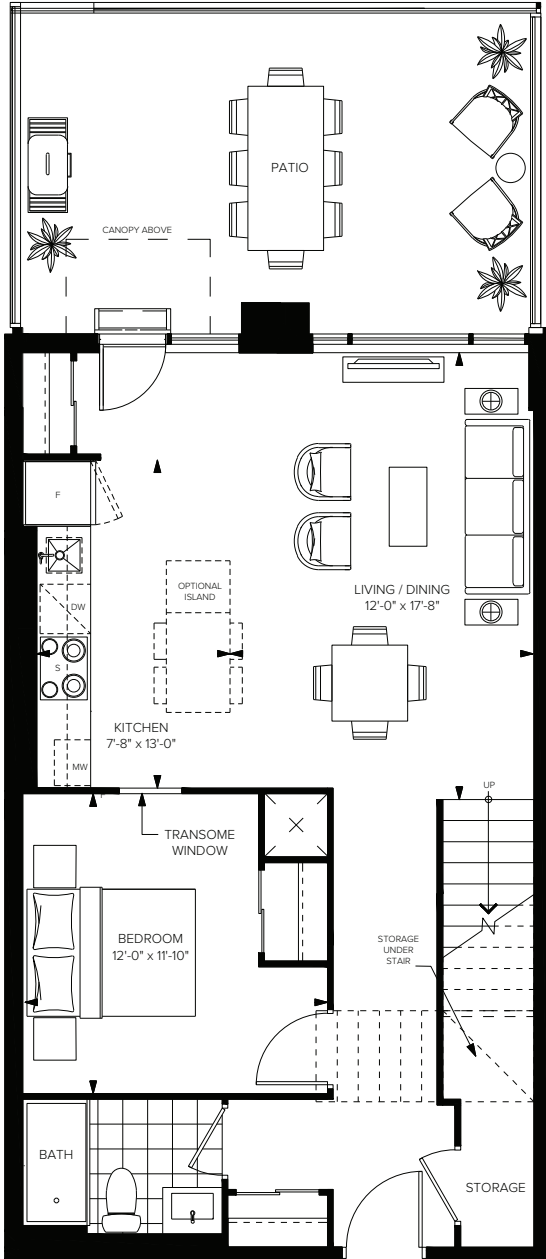



This drawing is not to scale. All details and dimensions, if any, are approximate, and subject to change without notice. Floor plans are subject to change in accordance with the Condominium Documents. Balconies and terraces are shown for display purposes only and are subject to change for architectural or approval authority requirements and may vary from floor to floor. Window design may vary. Suite purchased may be mirror image of layout shown. All furniture is for illustration purposes only. Flooring patterns may vary. E. & O.E.

EXECUTIVE SUITES

DISTRIKT TRAILSIDE

ES888

INTERIOR: 888 SQ.FT. EXTERIOR: 391 SQ.FT. 2 BEDROOM + 2 BATH

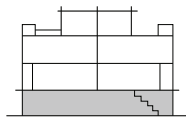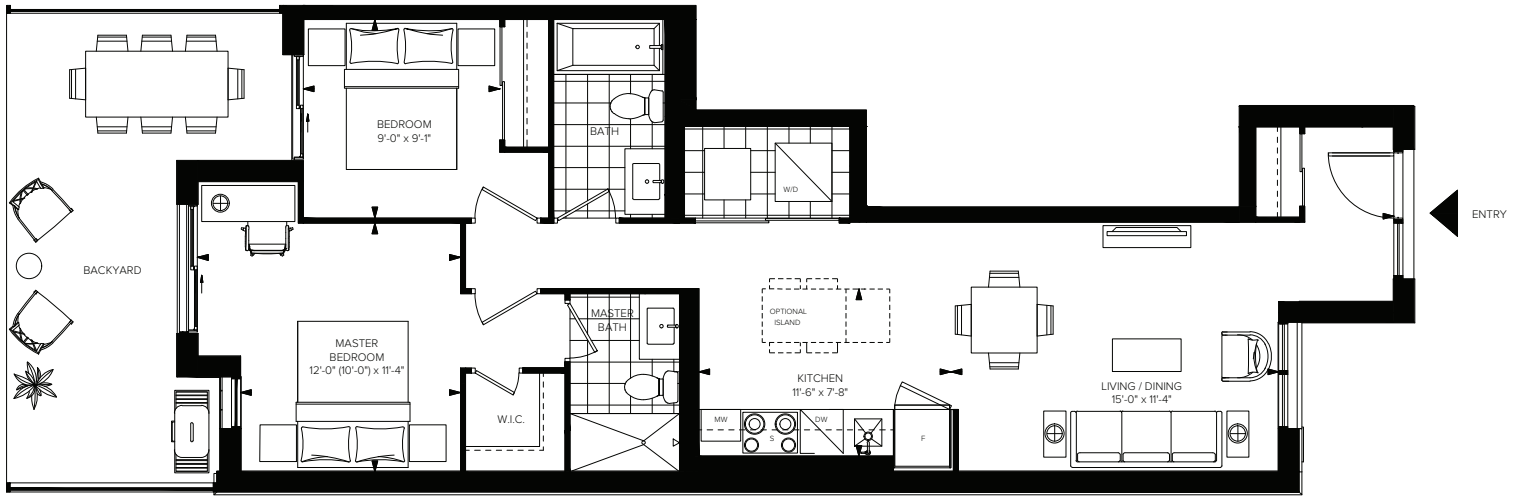


KEY PLAN


This drawing is not to scale. All details and dimensions, if any, are approximate, and subject to change without notice. Floor plans are subject to change in accordance with the Condominium Documents. Balconies and terraces are shown for display purposes only and are subject to change for architectural or approval authority requirements and may vary from floor to floor. Window design may vary. Suite purchased may be mirror image of layout shown. All furniture is for illustration purposes only. Flooring patterns may vary. E. & O.E.

ES1101


INTERIOR: 1,101 SQ.FT. EXTERIOR: 367 SQ.FT. 2 BEDROOM + 2.5 BATH

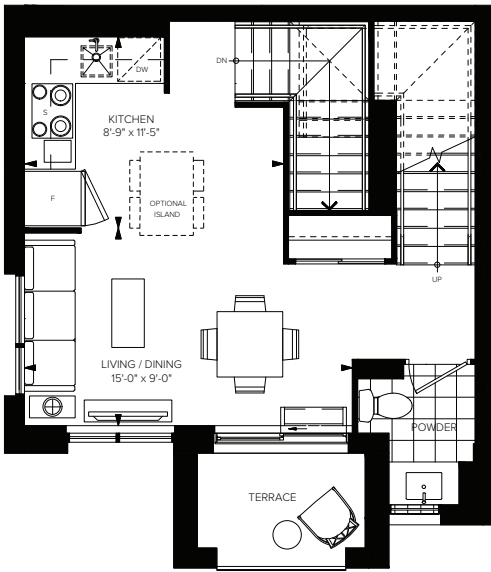


LEVEL 2
440 sq.ft.

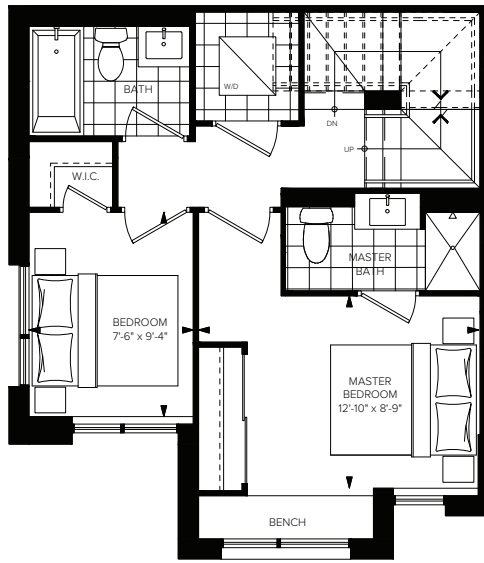

LEVEL 3
489 sq.ft.

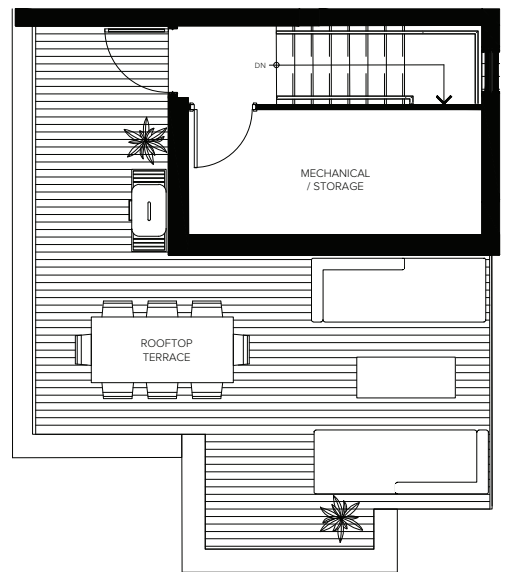

ROOF LEVEL
172 sq.ft.




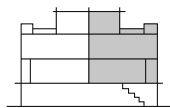


KEY PLAN

This drawing is not to scale. All details and dimensions, if any, are approximate, and subject to change without notice. Floor plans are subject to change in accordance with the Condominium Documents. Balconies and terraces are shown for display purposes only and are subject to change for architectural or approval authority requirements and may vary from floor to floor. Window design may vary. Suite purchased may be mirror image of layout shown. All furniture is for illustration purposes only. Flooring patterns may vary. E. & O.E.

ES1340

INTERIOR: 1,340 SQ.FT. EXTERIOR: 488 SQ.FT. 2 BEDROOM + 2.5 BATH

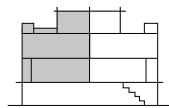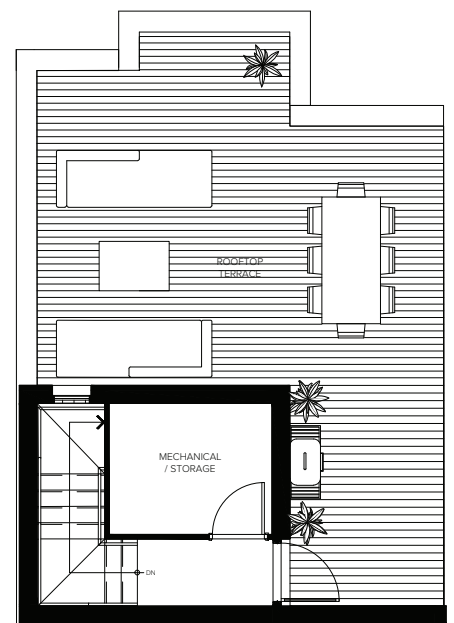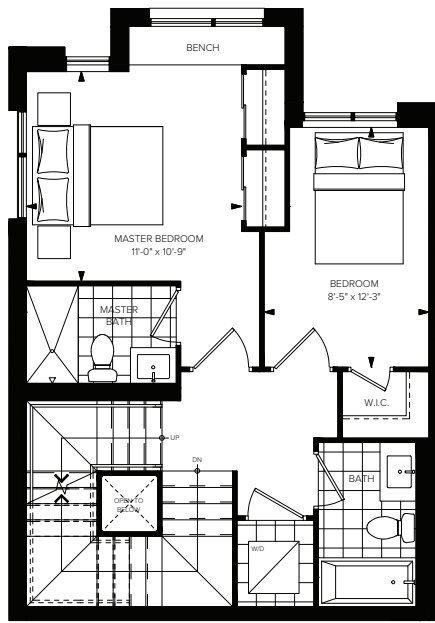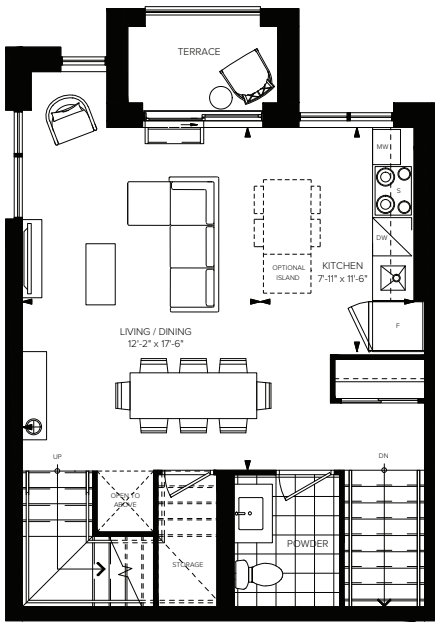

KEY PLAN

This drawing is not to scale. All details and dimensions, if any, are approximate, and subject to change without notice. Floor plans are subject to change in accordance with the Condominium Documents. Balconies and terraces are shown for display purposes only and are subject to change for architectural or approval authority requirements and may vary from floor to floor. Window design may vary. Suite purchased may be mirror image of layout shown. All furniture is for illustration purposes only. Flooring patterns may vary. E. & O.E.